


PLACEMENT DATA

- ① DIG 4' X 4' PIT  
R/C 4M
- ② LOCATE AND EXPOSE  
2 OF 2 EXISTING DUCT STRUCTURES  
TO CLEAR BLOCKAGE & REPAIR.  
MAKING GOOD FROM MH # 22805 TO MH # 22806.  
R/C 4M
- ③ DIG 4' X 4' PIT  
R/C 4M
- ④ LOCATE AND EXPOSE  
2 OF 2 EXISTING DUCT STRUCTURES  
TO CLEAR BLOCKAGE & REPAIR.  
MAKING GOOD FROM MH # 22806 TO MH # 22805.  
R/C 4M

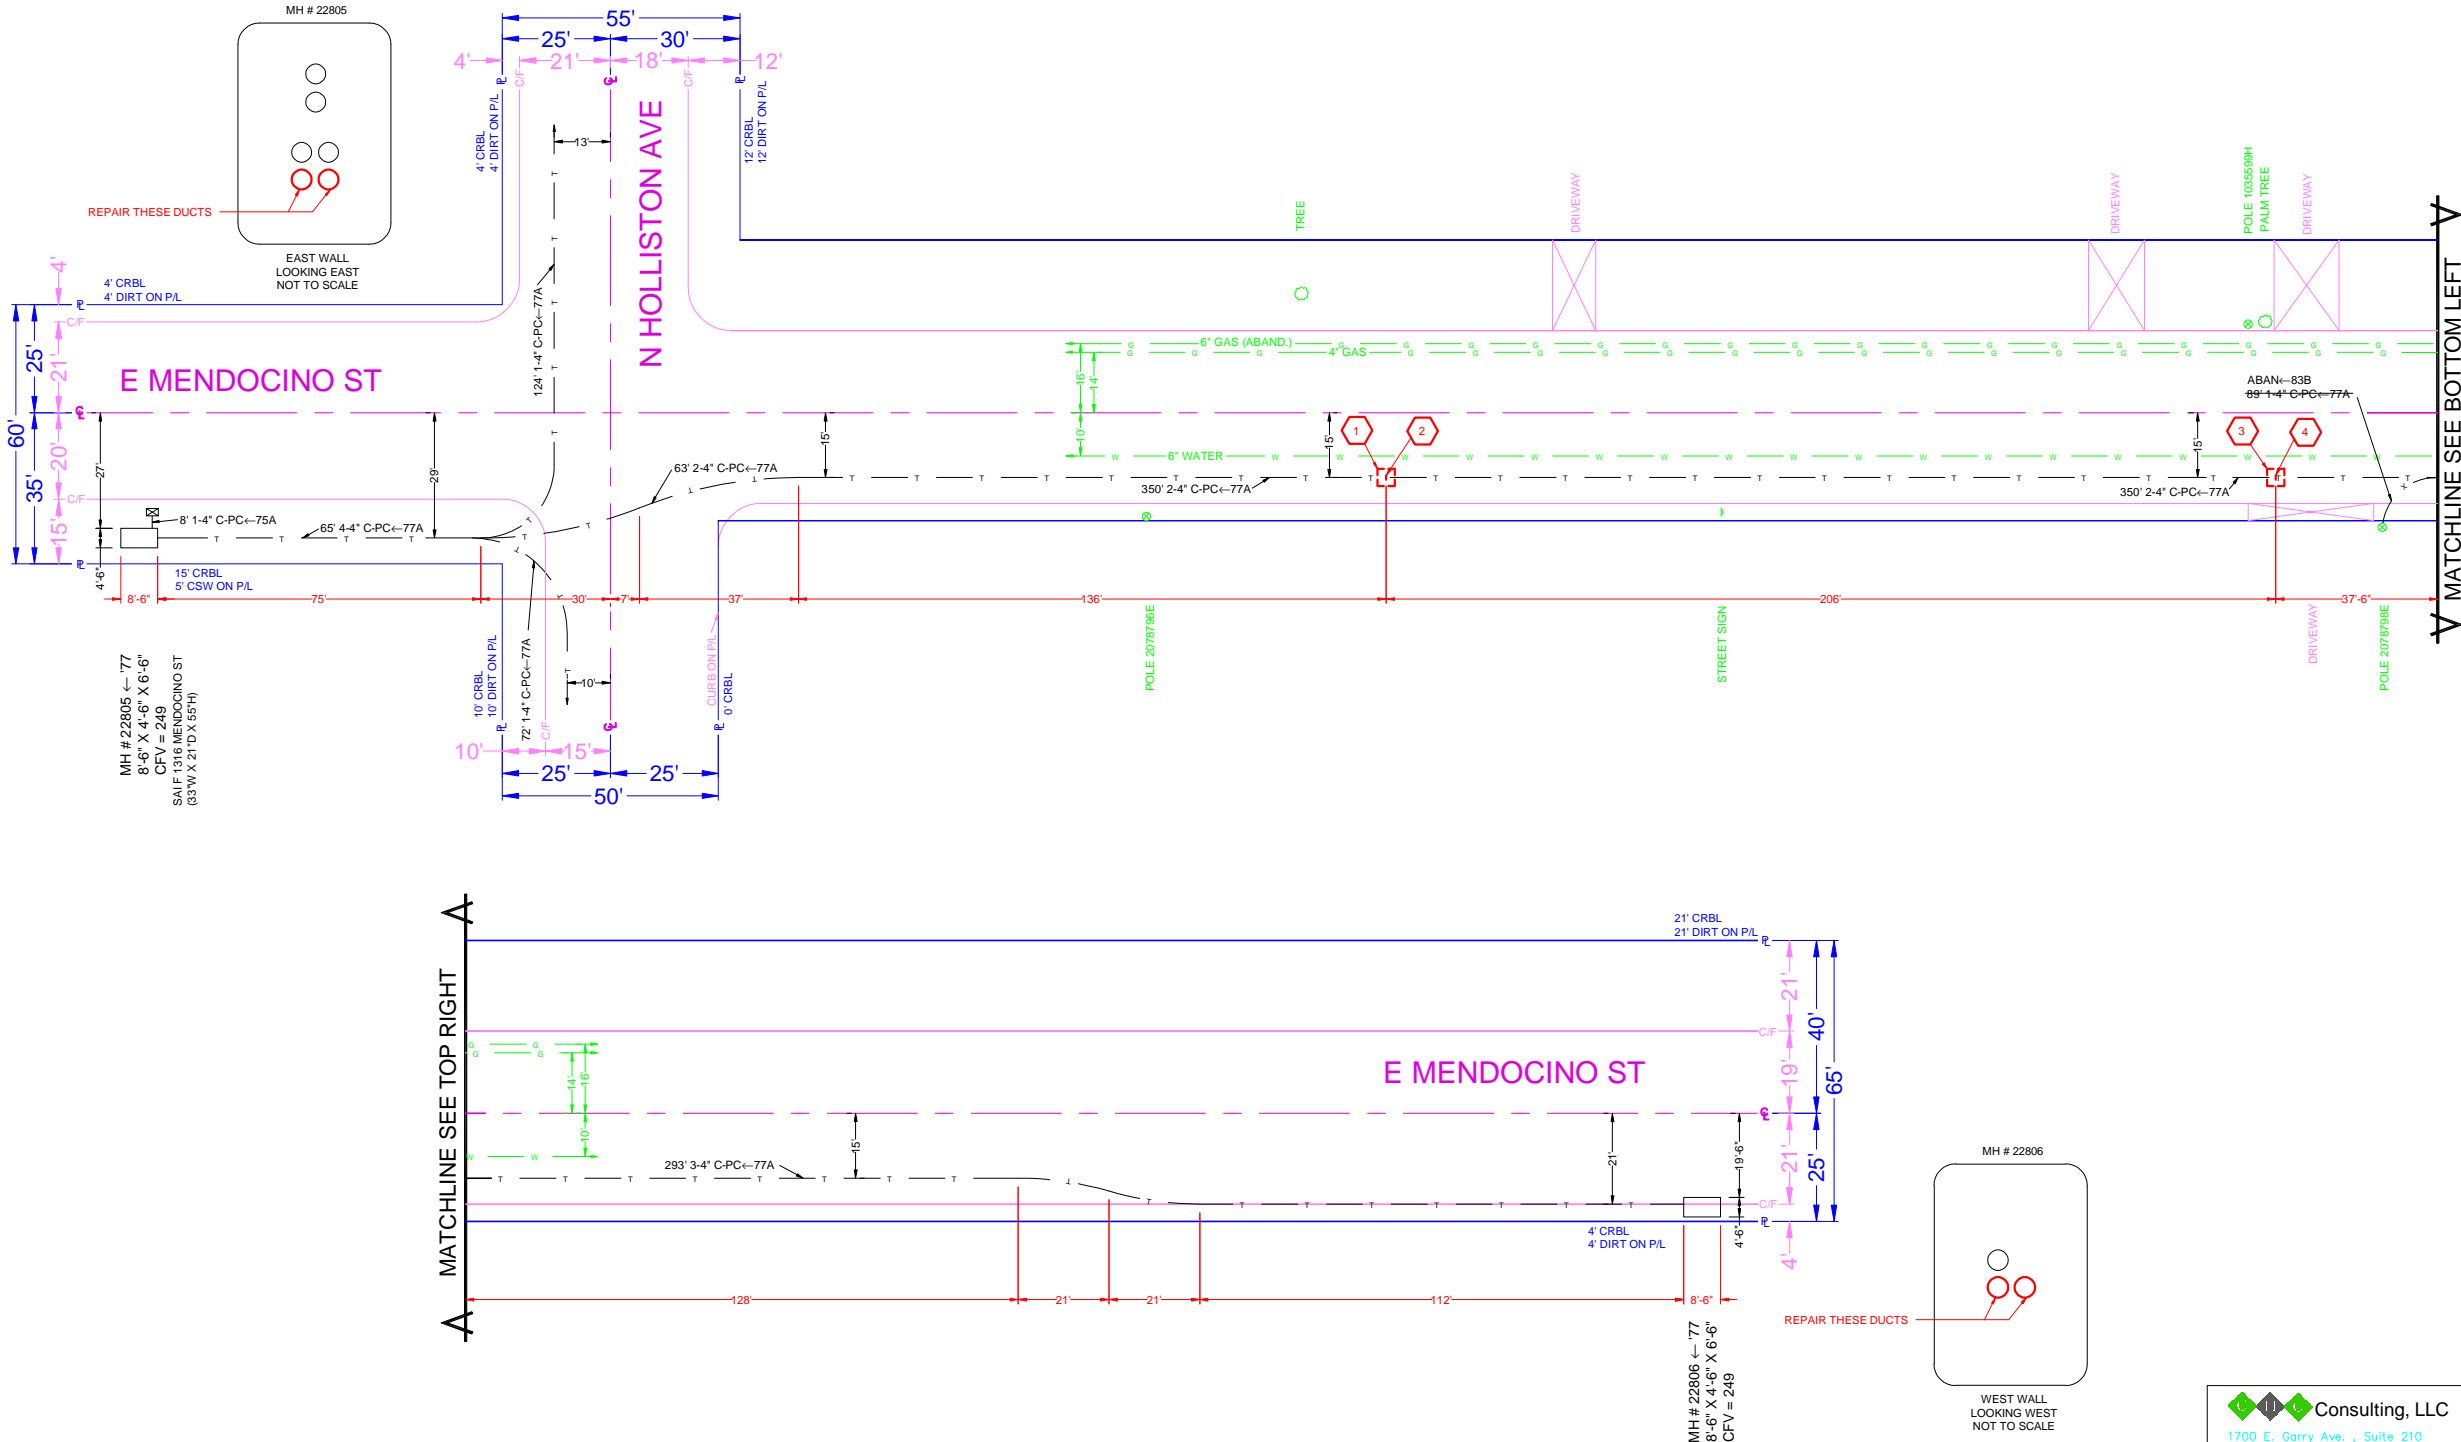

600 E GREEN ST, ROOM 300  
PASADENA, CA 91101-2020



48 HOURS BEFORE YOU DIG  
CALL  
**UNDERGROUND  
SERVICE ALERT**  
of Southern California  
1-800-422-4133

CONSTRUCTION REQUIREMENTS

1. MAINTAIN MINIMUM COVER OF 36" BELOW FLOW LINE.
2. VERIFY EXISTING SUBSTRUCTURES PRIOR TO EXCAVATION.
3. ALL 4" TO CONFORM TO PTS.-77 OR EQUIVALENT.
4. ALL 2" TO CONFORM TO PTS.-66 OR EQUIVALENT.
5. ALL BACKFILL TO BE SAND 12" BELOW AND 6" ABOVE.
6. DO NOT BACKFILL OVER ANY TELEPHONE BURIED SPLICE LOCATIONS UNTIL AUTHORIZED BY TELEPHONE COMPANY INSPECTOR.
7. PLACE # 6 TINNED GROUND WIRE AT BONDING POINTS. (SEE BONDING DETAIL)
8. PLACE PULL ROPE IN NEW CONDUIT.
9. DO NOT CUT CURB & GUTTER
10. ALL SURFACES AND LANDSCAPES WHICH HAVE BEEN REMOVED OR DAMAGED IN THE COURSE OF CONSTRUCTION SHALL BE RECONSTRUCTED OR REPLACED TO AT LEAST EQUAL OR BETTER THAN THE PREVIOUS OR ADJACENT SURFACE.
11. ALL TRAFFIC CONTROL TO BE IN ACCORDANCE WITH THE CALIFORNIA MANUAL ON UNIFORM TRAFFIC CONTROL DEVICES (MUTCD) LATEST EDITION.
12. PER AT&T GUIDELINES, ALL HANDHOLES, SPLICE BOXES, AND MANHOLES TO BE PURCHASED FROM EITHER NEWBASE OR UTILITY VAULT.

THIS PROJECT REQUIRES EXCAVATION. CONSTRUCTION WILL UTILIZE AND IMPLEMENT ALL BEST MANAGEMENT PRACTICES (BMPs) AS REQUIRED TO ENSURE COMPLIANCE WITH AT&T POLICY LETTER ISSUE FEBRUARY 21, 2003 AND REVISED IN OCTOBER 2005 BY ENVIRONMENTAL MANAGEMENT CONCERNING STORM WATER PERMITTING AND STORM WATER POLLUTION PREVENTION PLANS (SWPPP) AND IN ACCORDANCE WITH THE CLEAN WATER ACT (1972) AND EPA REGULATIONS PUBLISHED IN 1990 AS MODIFIED BY THE PHASE II RULE IN 1999.

LOCATION: E MENDOCINO ST S/S OF STREET, 180' E/O C/L OF N HOLLISTON AVE. E MENDOCINO ST S/S OF STREET, 386' E/O C/L OF N HOLLISTON AVE.

DESCRIPTION: DIG 4'X4' PIT TO CLEAR BLOCKAGE 286' EAST OF MH 22805 TO MH 22806. DIG 4'X4' PIT TO CLEAR BLOCKAGE 320' WEST OF MH 22806 TO MH 22805.

BACKFILL SHALL BE PER LOS ANGELES COUNTY STANDARDS.

STREET TYPE	SOIL CLASS	PROPOSED BACKFILL
MAJOR	N/A	N/A
SECONDARY	N/A	N/A
LOCAL	N/A	N/A
ALLEY	N/A	N/A

CONDUIT RECORD: K107C191  
MENDOCINO ST  
HIGHLAND AVE TO HOLLISTON AVE  
K107C192  
MENDOCINO ST  
HOLLISTON AVE TO MH 22806  
SUB MAP #: N/A



STREET NAME N/A  
MATERIAL N/A  
LINEAR FEET N/A

EXCAVATION DATA

CITY OF: LOS ANGELES COUNTY  
PLACING: (2) 4' X 4' PITTS

EXCAVATION IN  
EXCAVATION IN CONCRETE SIDEWALK  
EXCAVATION IN ASPHALT STREET (PITS) (2) 4' X 4' = 32 SQ FT  
EXCAVATION IN ASPHALT ALLEY  
EXCAVATION IN DIRT

TOTAL EXCAVATION: 32 SQ FT  
NUMBER OF CUTS: 2

DATE	ATTID	LAYOUT ENGINEER
9/19/13	CHC/JA6071	ARNEL P. GALIZA
CHECKED		TELEPHONE NUMBER 626-817-4226
APPROVED	10/04/2013	AG4193
DATE	REVISIONS	EMAIL ADDRESS ag4193@att.com
		FACILITY ENGINEER EDDIE HIROTO
		TELEPHONE NUMBER 626-817-4248
		OFFICE K1-07
		CENTRAL OFFICE LAKE-PASADENA

SCALE: 1" = 20'  
THOMAS GUIDE: 536-B6

FILENAME: K107 9214122.dwg  
DRAWING: 1/1

**Consulting, LLC**  
1700 E. Garry Ave., Suite 210  
Santa Ana, CA 92705  
(949) 250-0004 / FAX (949) 250-0006